


DO NOT USE G.I.S. MAPS OR PLANS FOR DESIGN PURPOSES, OR SCALE DIMENSIONS FROM THIS DRAWING.

This map is reproduced from Ordnance Survey material with the permission of Ordnance Survey on behalf of Her Majesty's Stationery Office Crown Copyright 2020. Unauthorised reproduction infringes Crown copyright and may lead to prosecution or civil proceedings. © Crown Copyright and database right 2020. Ordnance Survey 100023383. East Riding of Yorkshire Council.

Copyright is owned by East Riding of Yorkshire Council, who provides this map-based data for information purposes only for use internally by East Riding of Yorkshire Council. Use of this data is not permitted without the prior written consent of the Council through the Head of Asset Strategy. Whilst we try to ensure that it is up to date and accurate, we cannot guarantee its accuracy or completeness. Nor can we be held responsible for the misuse or misinterpretation of any information. We accept no liability for any loss, damage or inconvenience caused as a result of reliance upon or use of this data.

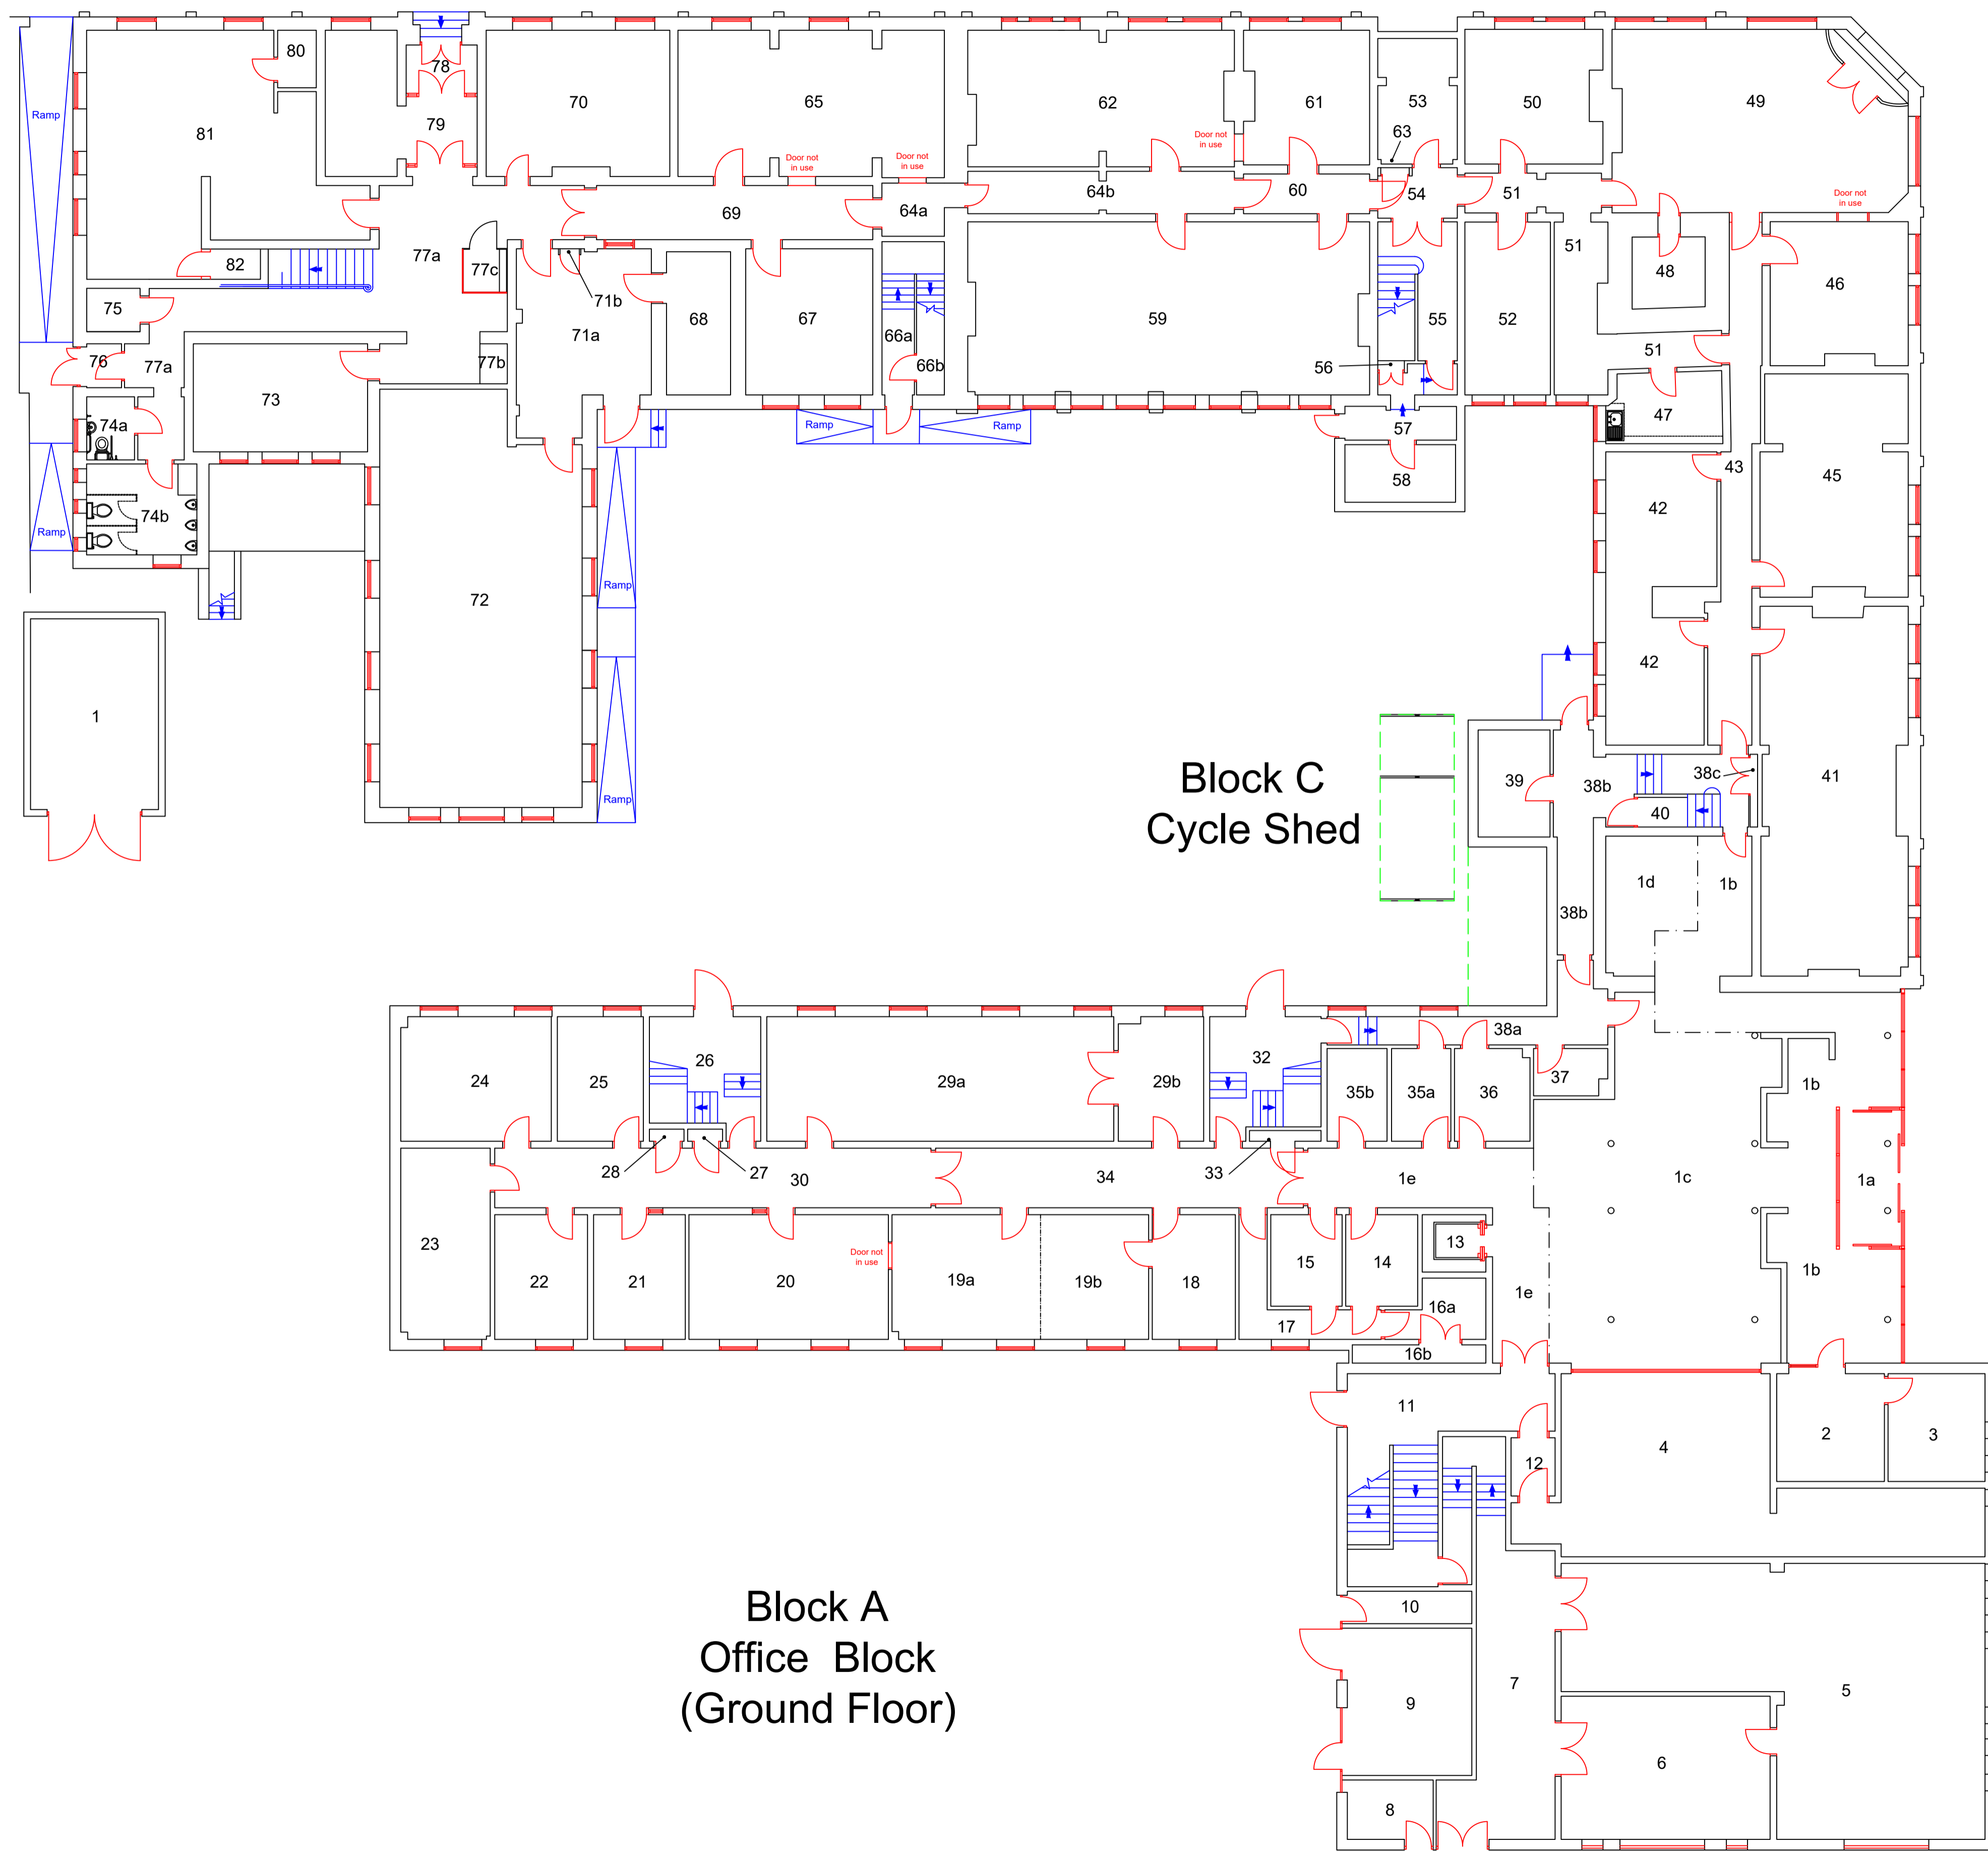

Block B
Garage

Block C
Cycle Shed

Block A
Office Block
(Ground Floor)

Legend

Block/Description

- (A) Office Block
- (B) Garage
- (C) Cycle Shed

Date	Surveyor	Revision
14.05.2008	R Worsfold	
08.06.2010	R Worsfold	
01.06.2011	C E Armitage	
02.01.2013	Andrew Dunn	
09.04.2014	C E Armitage	
13.07.2015	C E Armitage	
08.11.2017	R Worsfold	
22.11.2019	C E Armitage	

EAST RIDING
OF YORKSHIRE COUNCIL
HEAD OF ASSET STRATEGY
COUNTY HALL, BEVERLEY, EAST YORKSHIRE, HU17 9BA
Tel No: (01482) 393951
www.eastriding.gov.uk

Drawing Title
**Buildings Drawing
Ground Floor**

Drawing Number
74552358/BG/001

Property
**Goole Council
Offices**

Scale: @A1 Property Code
1:125 74552358